


LOWER THAMES CROSSING VERTICAL ALIGNMENT

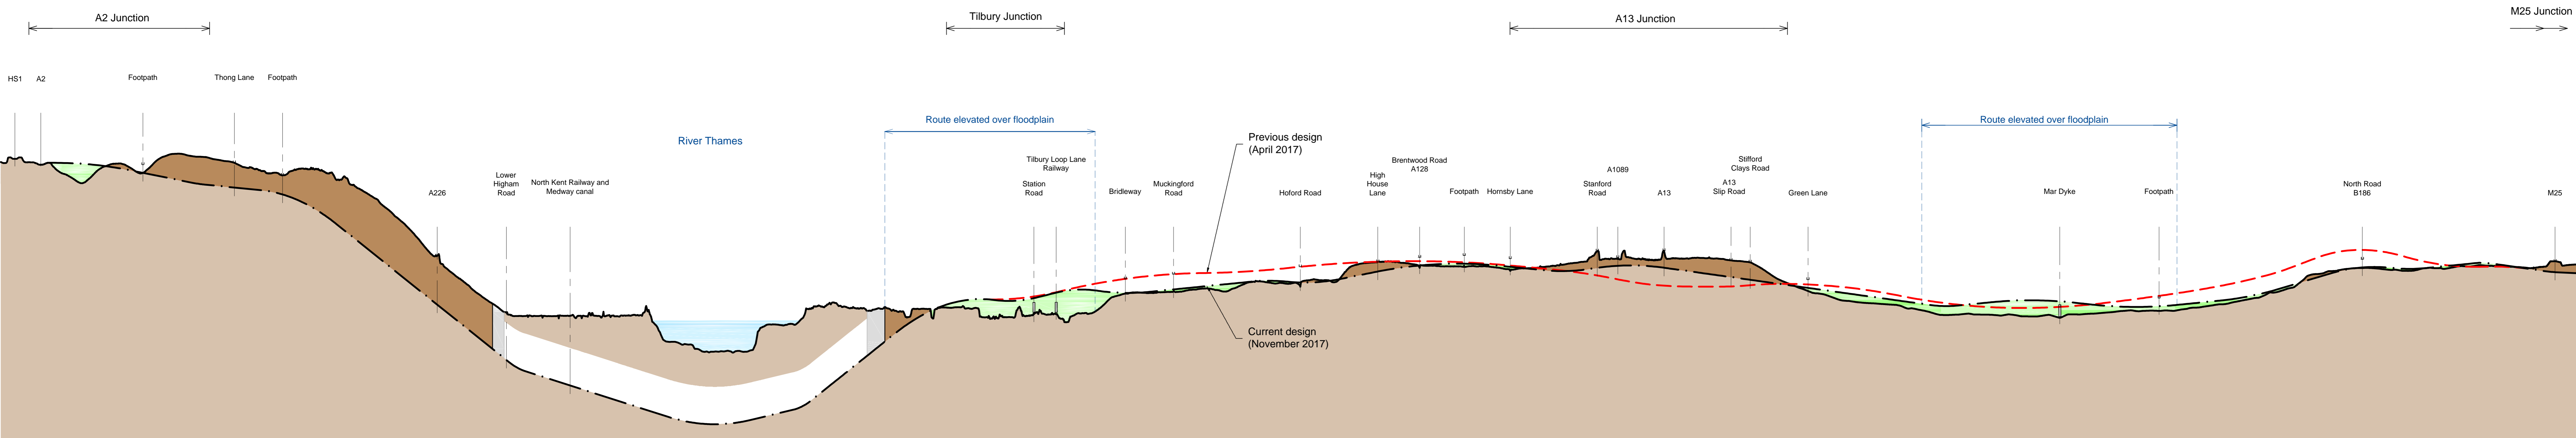


- Alignment Key:
- - - Previous design (April 2017)
 - Current design (November 2017)
 - · — Original ground level
 - Cutting (below existing ground level)
 - Embankment or structure (above existing ground level)

ILLUSTRATIVE DESIGN
NOVEMBER 2017

Please note this is an exaggerated scale 1:10



LOWER THAMES CROSSING VERTICAL ALIGNMENT A2 JUNCTION TO RIVER THAMES

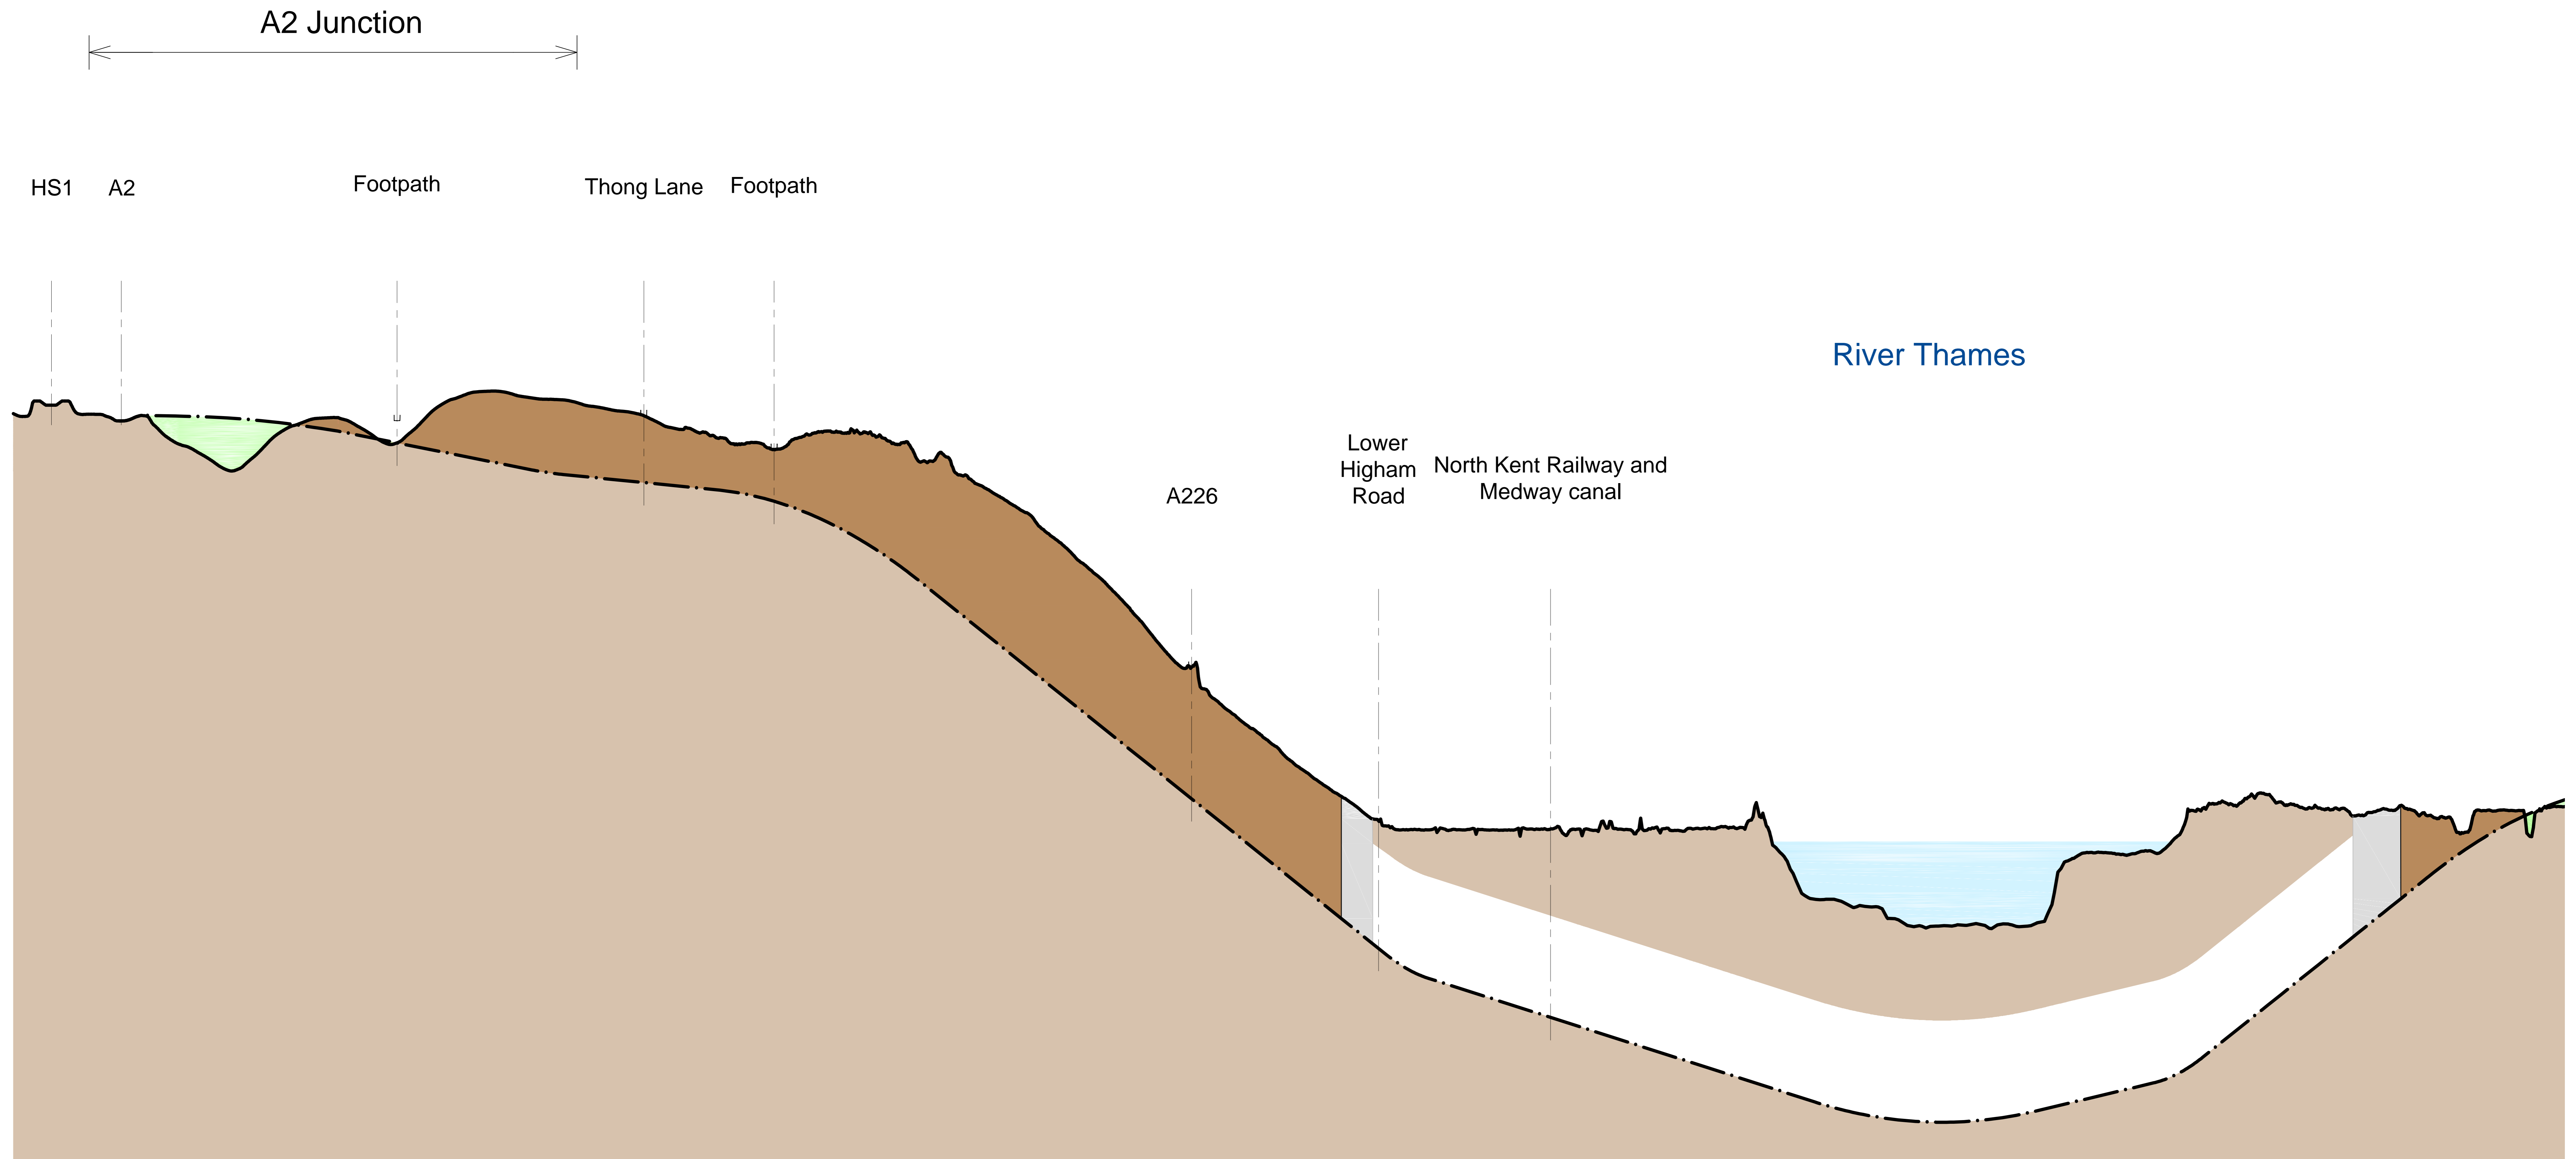

Alignment Key:
 - - - Previous design (April 2017)
 - . - Current design (November 2017)
 — Original ground level
 ■ Cutting (below existing ground level)
 ■ Embankment or structure (above existing ground level)

**ILLUSTRATIVE DESIGN
NOVEMBER 2017**

Please note this is an exaggerated scale 1:10




LOWER THAMES CROSSING VERTICAL ALIGNMENT RIVER THAMES TO A13 JUNCTION

Tilbury Junction

A13 Junction

Route elevated over floodplain

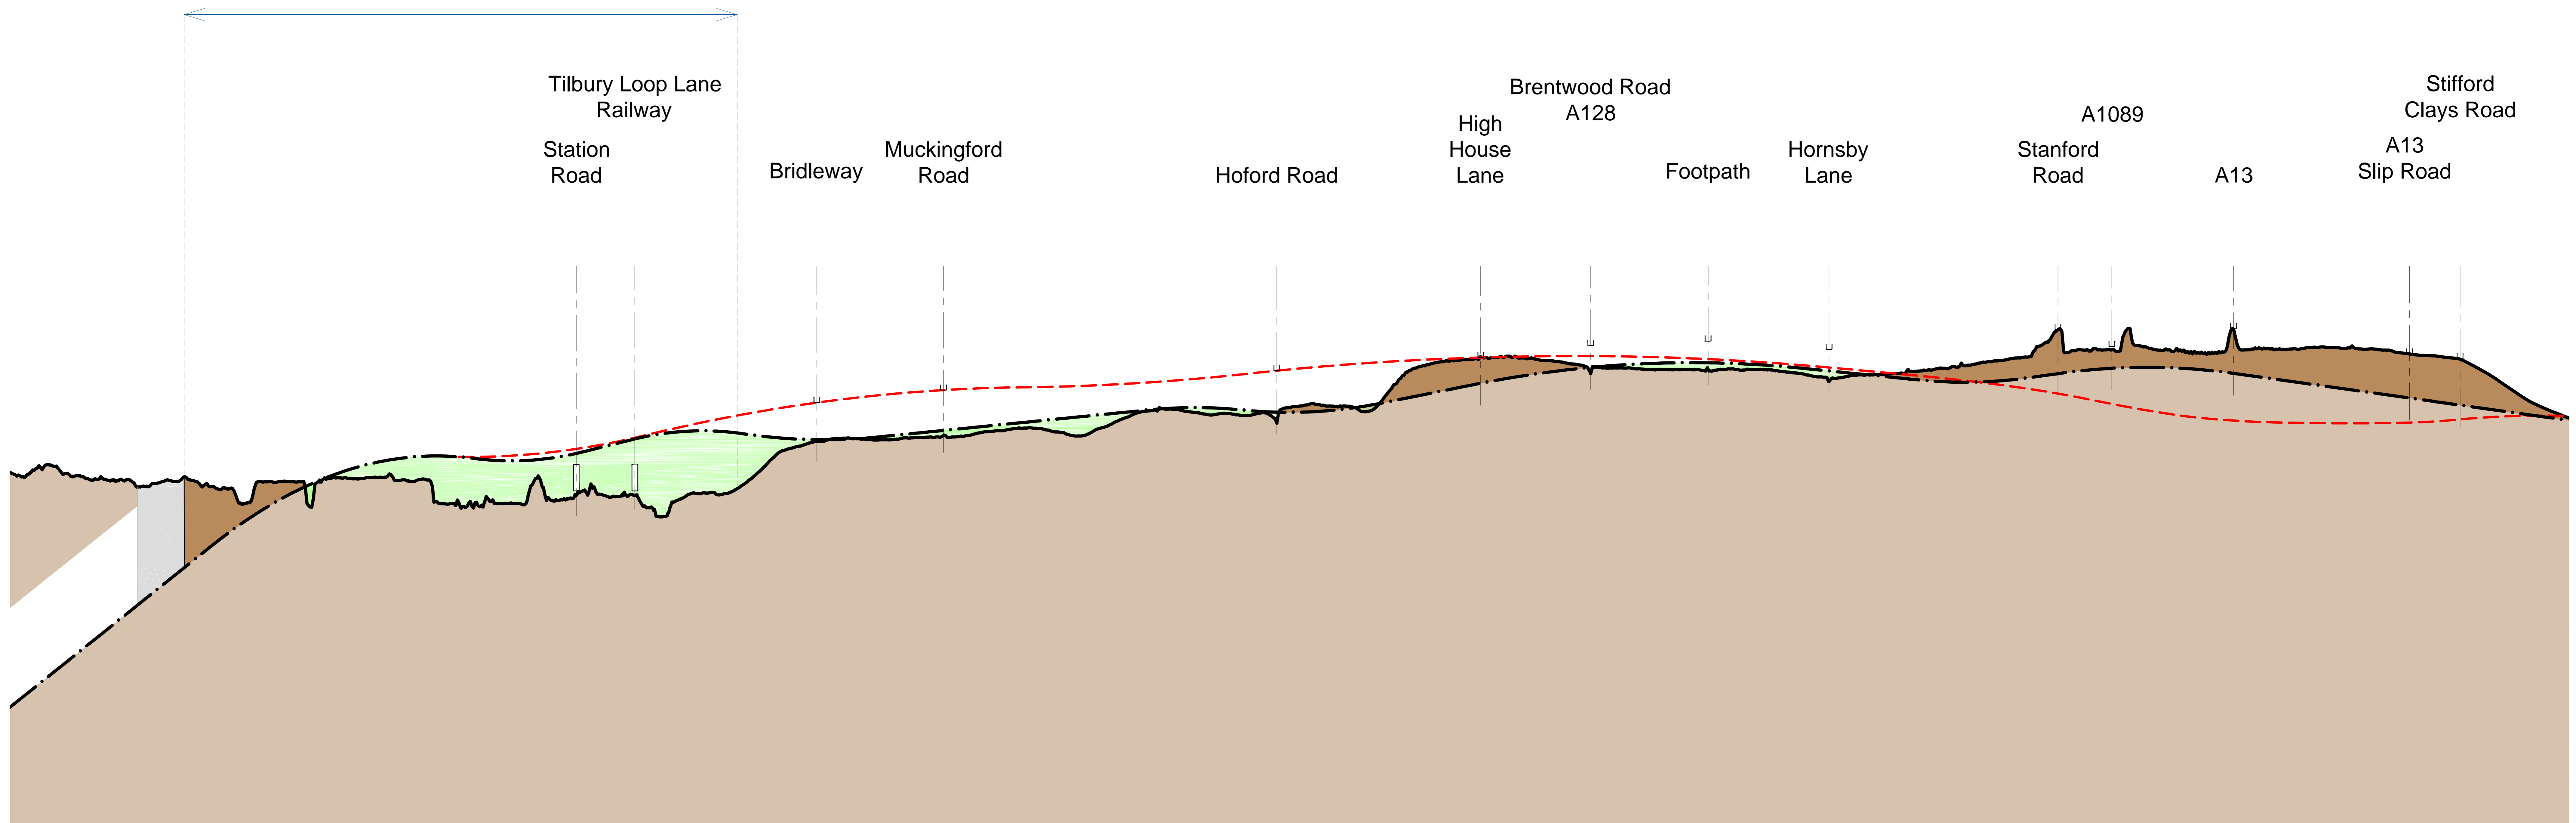


Alignment Key:
 - - - Previous design (April 2017)
 - . - Current design (November 2017)
 - - - Original ground level
 - - - Cutting (below existing ground level)
 - - - Embankment or structure (above existing ground level)

ILLUSTRATIVE DESIGN
NOVEMBER 2017

Please note this is an exaggerated scale 1:10

LOWER THAMES CROSSING VERTICAL ALIGNMENT A13 JUNCTION TO M25 JUNCTION

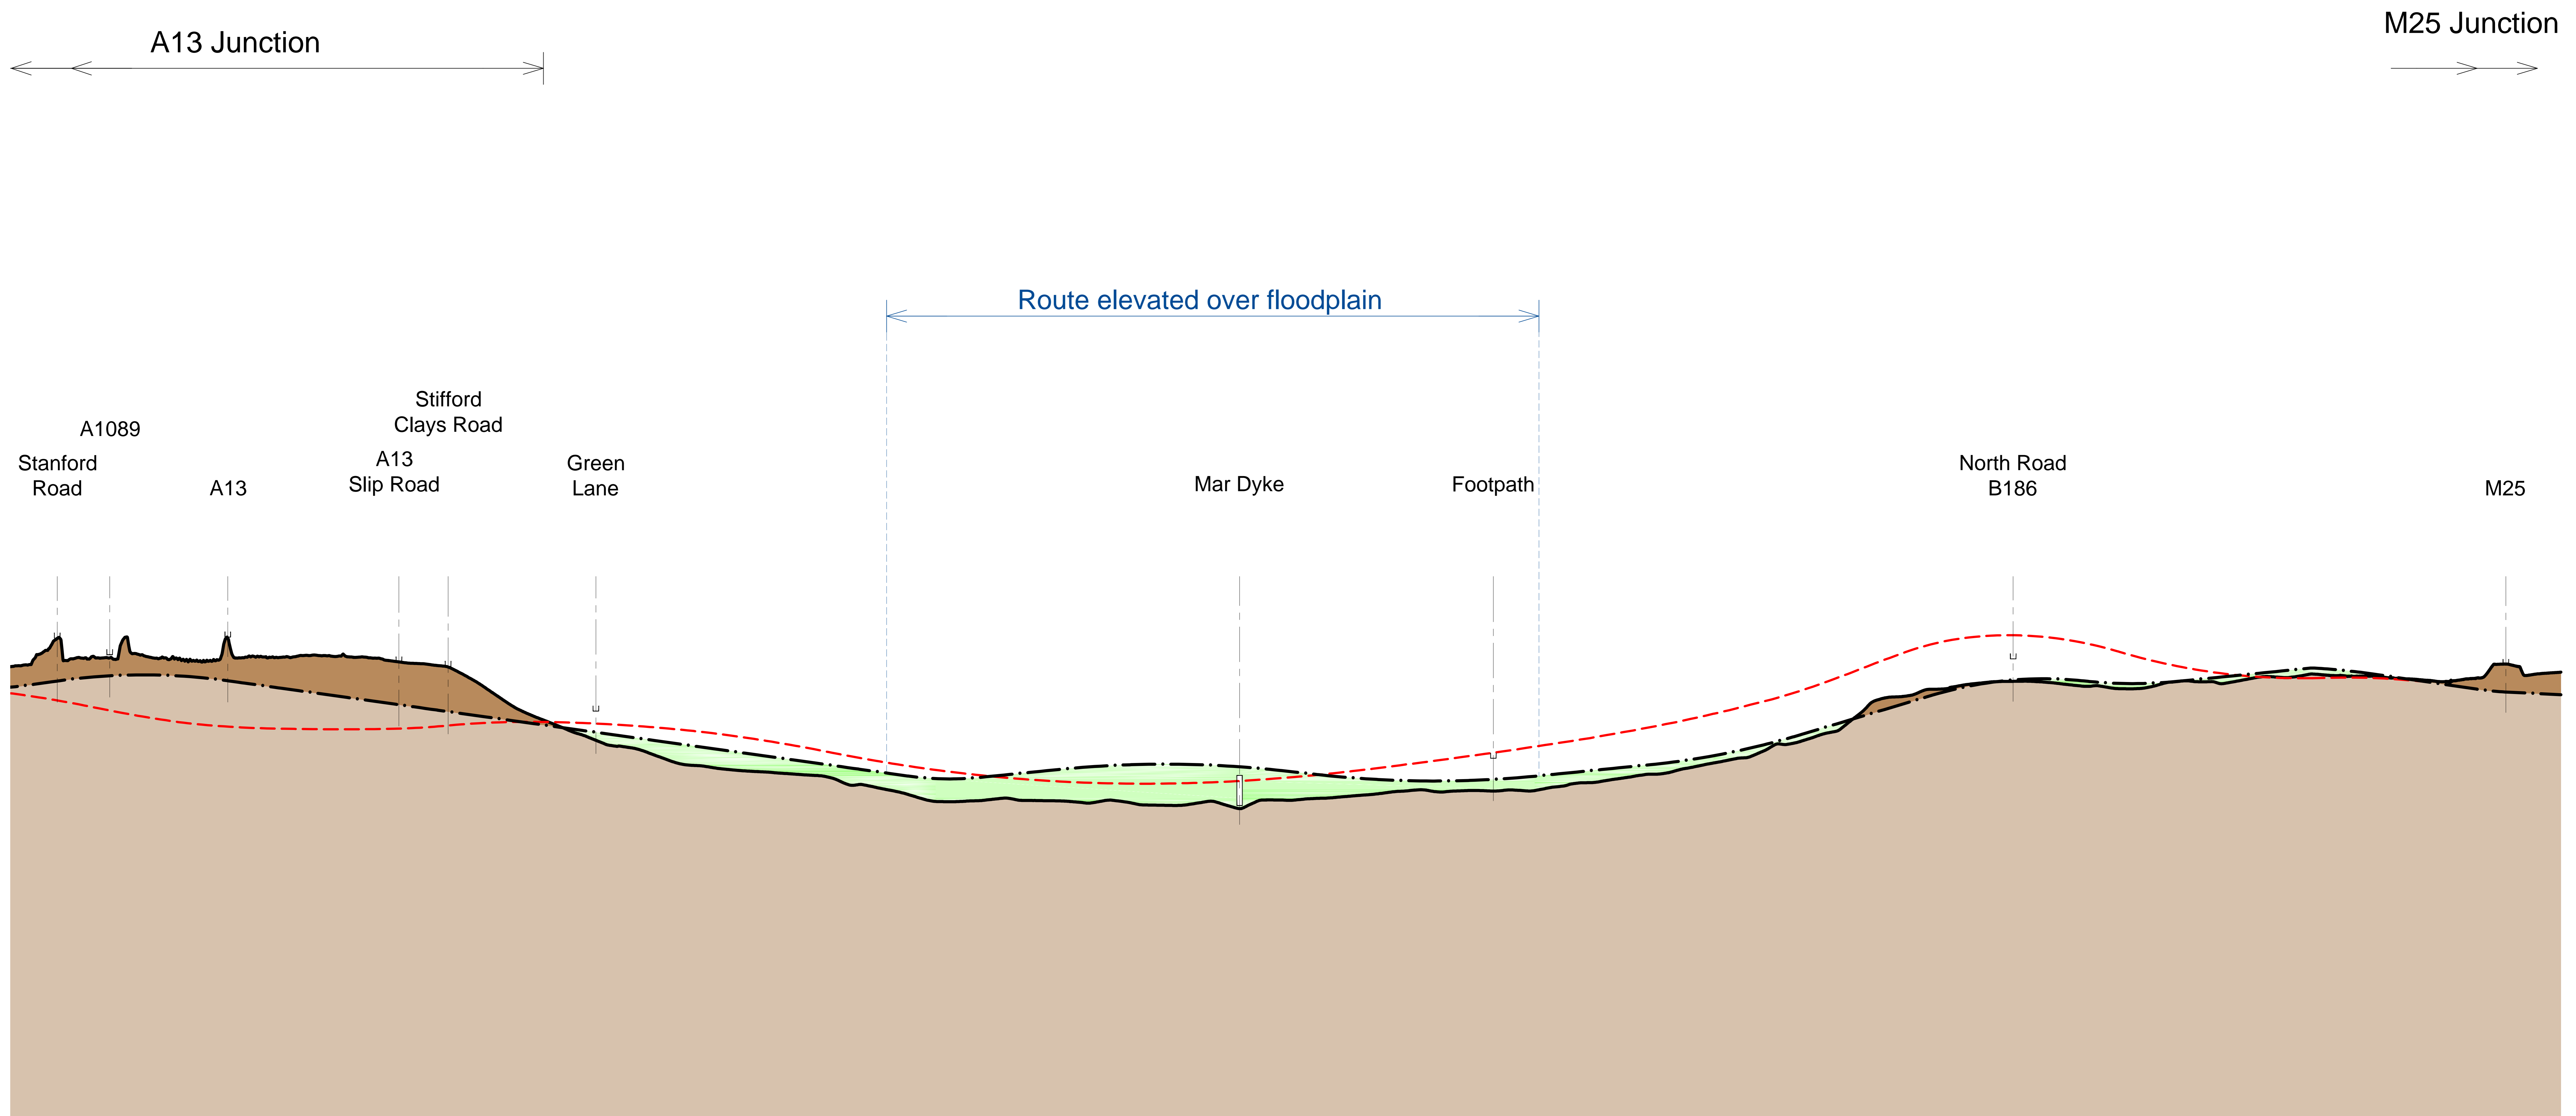

Alignment Key:
 - - - Previous design (April 2017)
 - · - Current design (November 2017)
 — Original ground level
 ■ Cutting (below existing ground level)
 ■ Embankment or structure (above existing ground level)

ILLUSTRATIVE DESIGN
NOVEMBER 2017

Please note this is an exaggerated scale 1:10

